


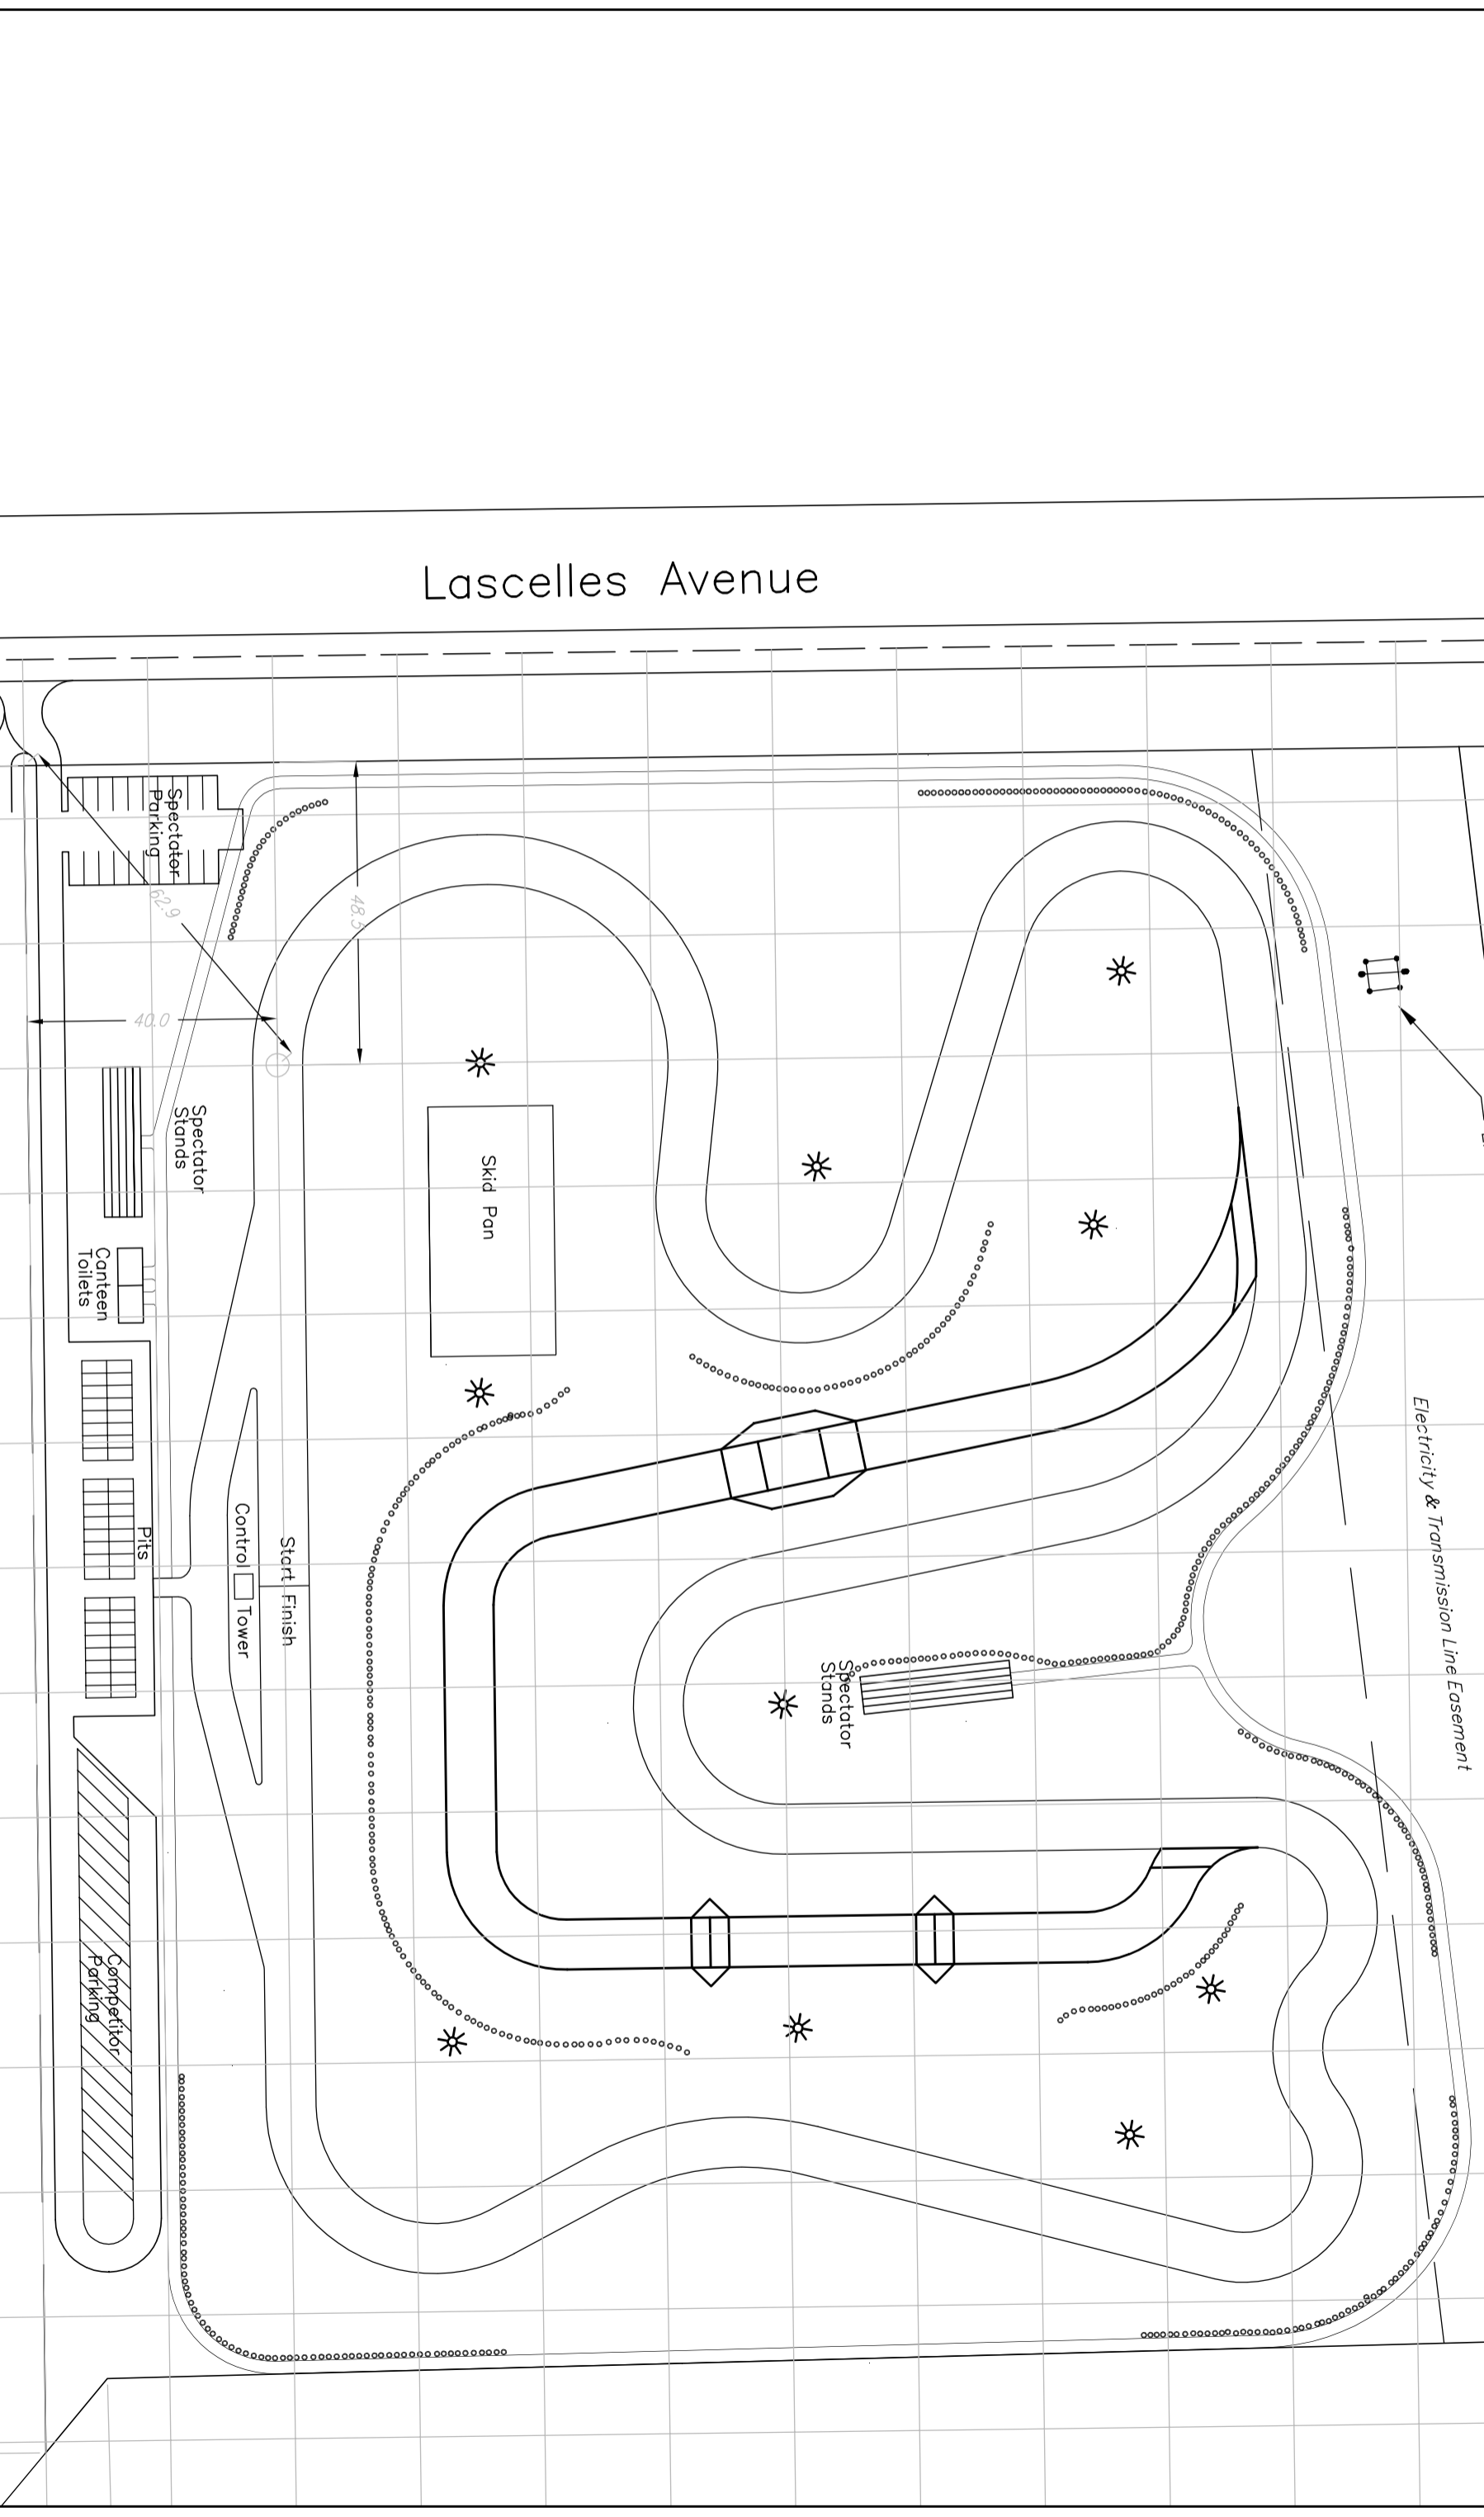

Lascelles Avenue



No.	Date	By	Revision Description
A	25/8/08	TJG	Original Issue

SCALES
 Horizontal 0 1 in 500 (A1)
 20m
 WHITSUNDY SHIRE COUNCIL
 DEVELOPMENT APPLICATION No.

Designed	TJG
Checked	TJG
Approved	TJG

Trevor Glasson
 Consulting Services

Address
 Phone
 Fax
 Mobile
 Email

P.O. Box 983
 Proserpine QLD 4800
 (07) 4945 5801
 (07) 4945 5802
 0432 323 823
 tglasson@dddo.com.au

Whitsunday Moto Sports
 and Driver Training Facility
 Lascelles Avenue, Gunyarra

Moto Sports Track
 Set Out Drawing

Scale: 1:500 (A1)
 Drawing No:
06009 24A